




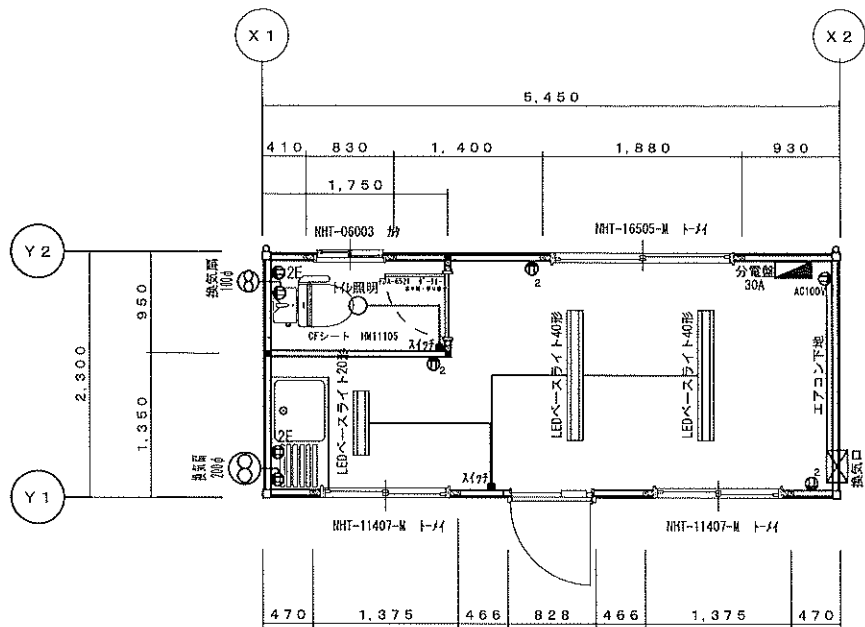


平面図 S=1/50

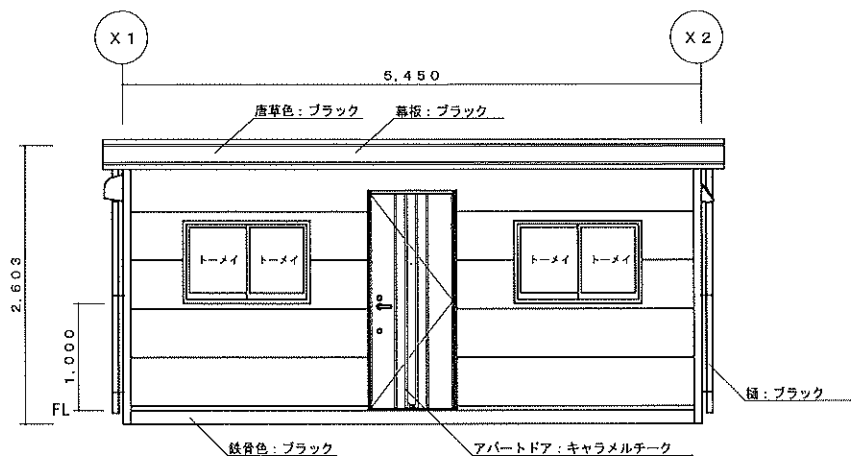


Y1立面図 S=1/50

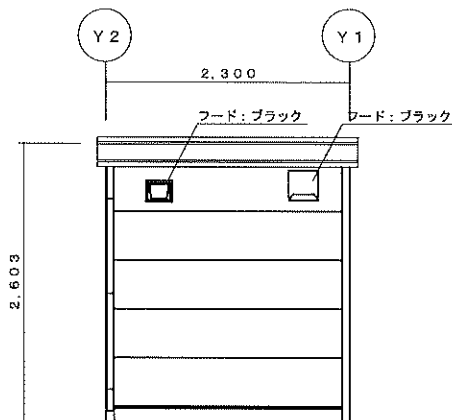

X1立面図 S=1/50

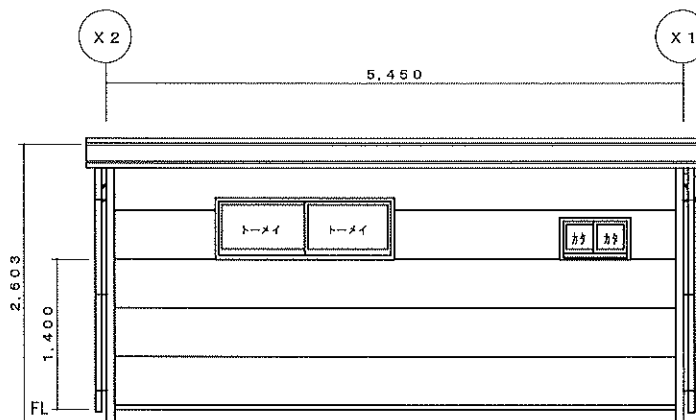

Y2立面図 S=1/50

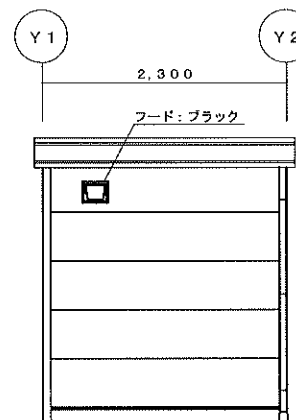

X2立面図 S=1/50

1	**	**	建築	工事	承認	係図	製図	工事名称	型式	作成日	図面番号
2							神田		SH-H4型	2025/11/05	意匠 **
3									図面名称	縮尺	A08-56-****-**
									平面図・立面図	1/50	



【新潟県東区】